


# Map referred to in the Lichfield District Council (Grange Lane, Lichfield) Compulsory Purchase Order 2017

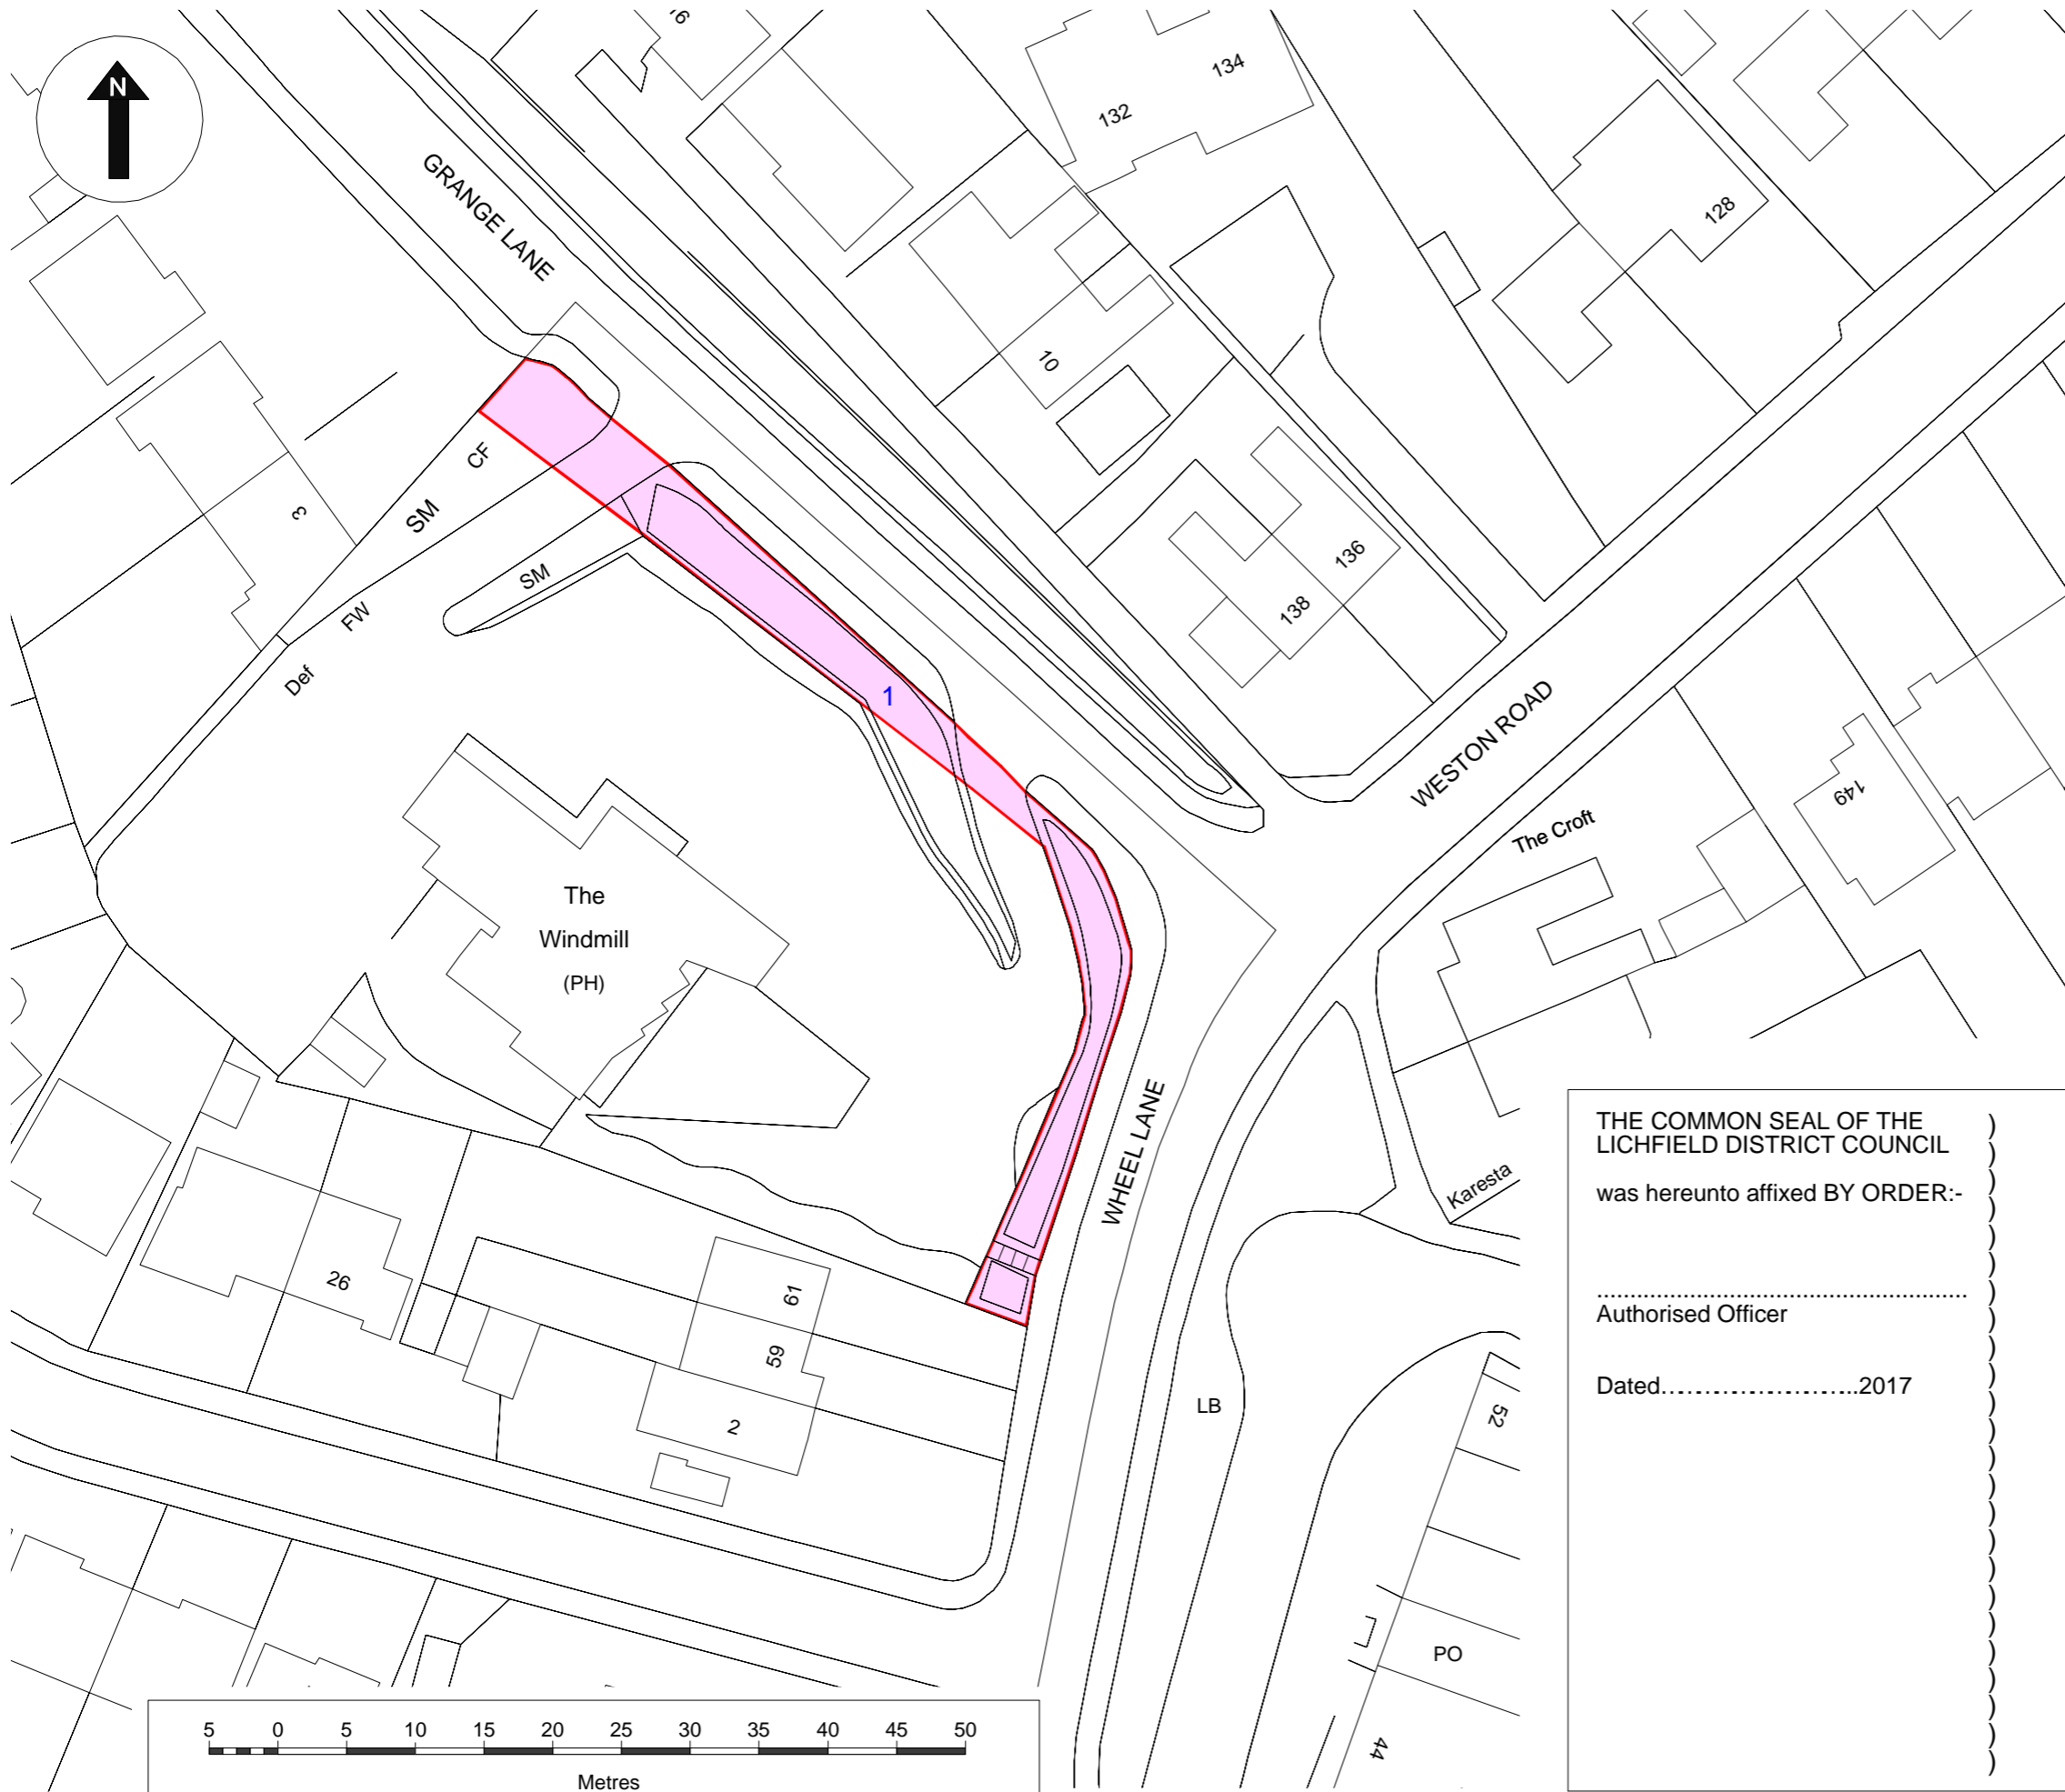

Produced by: TerraQuest Solutions Limited  
 Quayside Tower  
 252-260 Broad Street  
 Birmingham  
 B1 2HF

w: [www.terraquest.co.uk](http://www.terraquest.co.uk)  
 e: [info@terraquest.co.uk](mailto:info@terraquest.co.uk)

Delivered to: Lichfield District Council  
 District Council House  
 Frog Lane  
 Lichfield  
 WS13 6YY

[www.lichfielddc.gov.uk](http://www.lichfielddc.gov.uk)

© Crown copyright. All rights reserved.  
 2017 Licence number 0100042766

Key:

Land to be acquired

Business Unit: Land Referencing			Status: Draft		
------------------------------------	--	--	------------------	--	--

Approved By TPR	Date Approved 30/11/2017	Checked By PKI	Date Checked 30/11/2017	Drawn By ABR	Date Drawn 30/11/2017
--------------------	-----------------------------	-------------------	----------------------------	-----------------	--------------------------

Title:  
 Map referred to in the Lichfield District Council  
 (Grange Lane, Lichfield) Compulsory Purchase Order 2017

Date of Issue: 30/11/2017	Project Code: 1752-7852	Scale: 1:500 @A3
------------------------------	----------------------------	---------------------

Drawing Reference: 1752-7852_CPO Map	Version: v3.0
---	------------------

THE COMMON SEAL OF THE  
 LICHFIELD DISTRICT COUNCIL  
 was hereunto affixed BY ORDER:-  
 .....  
 Authorised Officer  
 Dated.....2017